

1 **GROUND FLOOR (PARKING) PLAN**
 SCALE: 1/8" = 1'-0"

Note:
 These drawings and copies thereof furnished by the architect are his property, they are not to be used on other work or by other architects and are to be returned on demand at the completion of the project. If this drawing or any part thereof is used in any manner without the consent of the architect, the user thereof becomes indebted to the architect for full commission.

NEW DEVELOPMENT
 9880 W BAY HARBOR DR, BAY HARBOR ISLANDS, FL 33154
 CLIENT


SEAL
 GUSTAVO J. RAMOS ARCH. AR 8715

ARCHITECTURE / PLANNING / INTERIORS
 PHONE 305 599 4947
 GUSTAVO J. RAMOS
 10305 NW 41st ST # 113, MIAMI, FL



DATE 05/27/16
 SCALE AS NOTED
 DRAWN AB & GF & LP
 DRAWING #
1
 SHEET OF

Note:
 These drawings and copies thereof furnished by the architect are his property, they are not to be used on other work or by other architects and are to be returned on demand at the completion of the project. If this drawing or any part thereof is used in any manner without the consent of the architect, the user thereof becomes indebted to the architect for full commission.

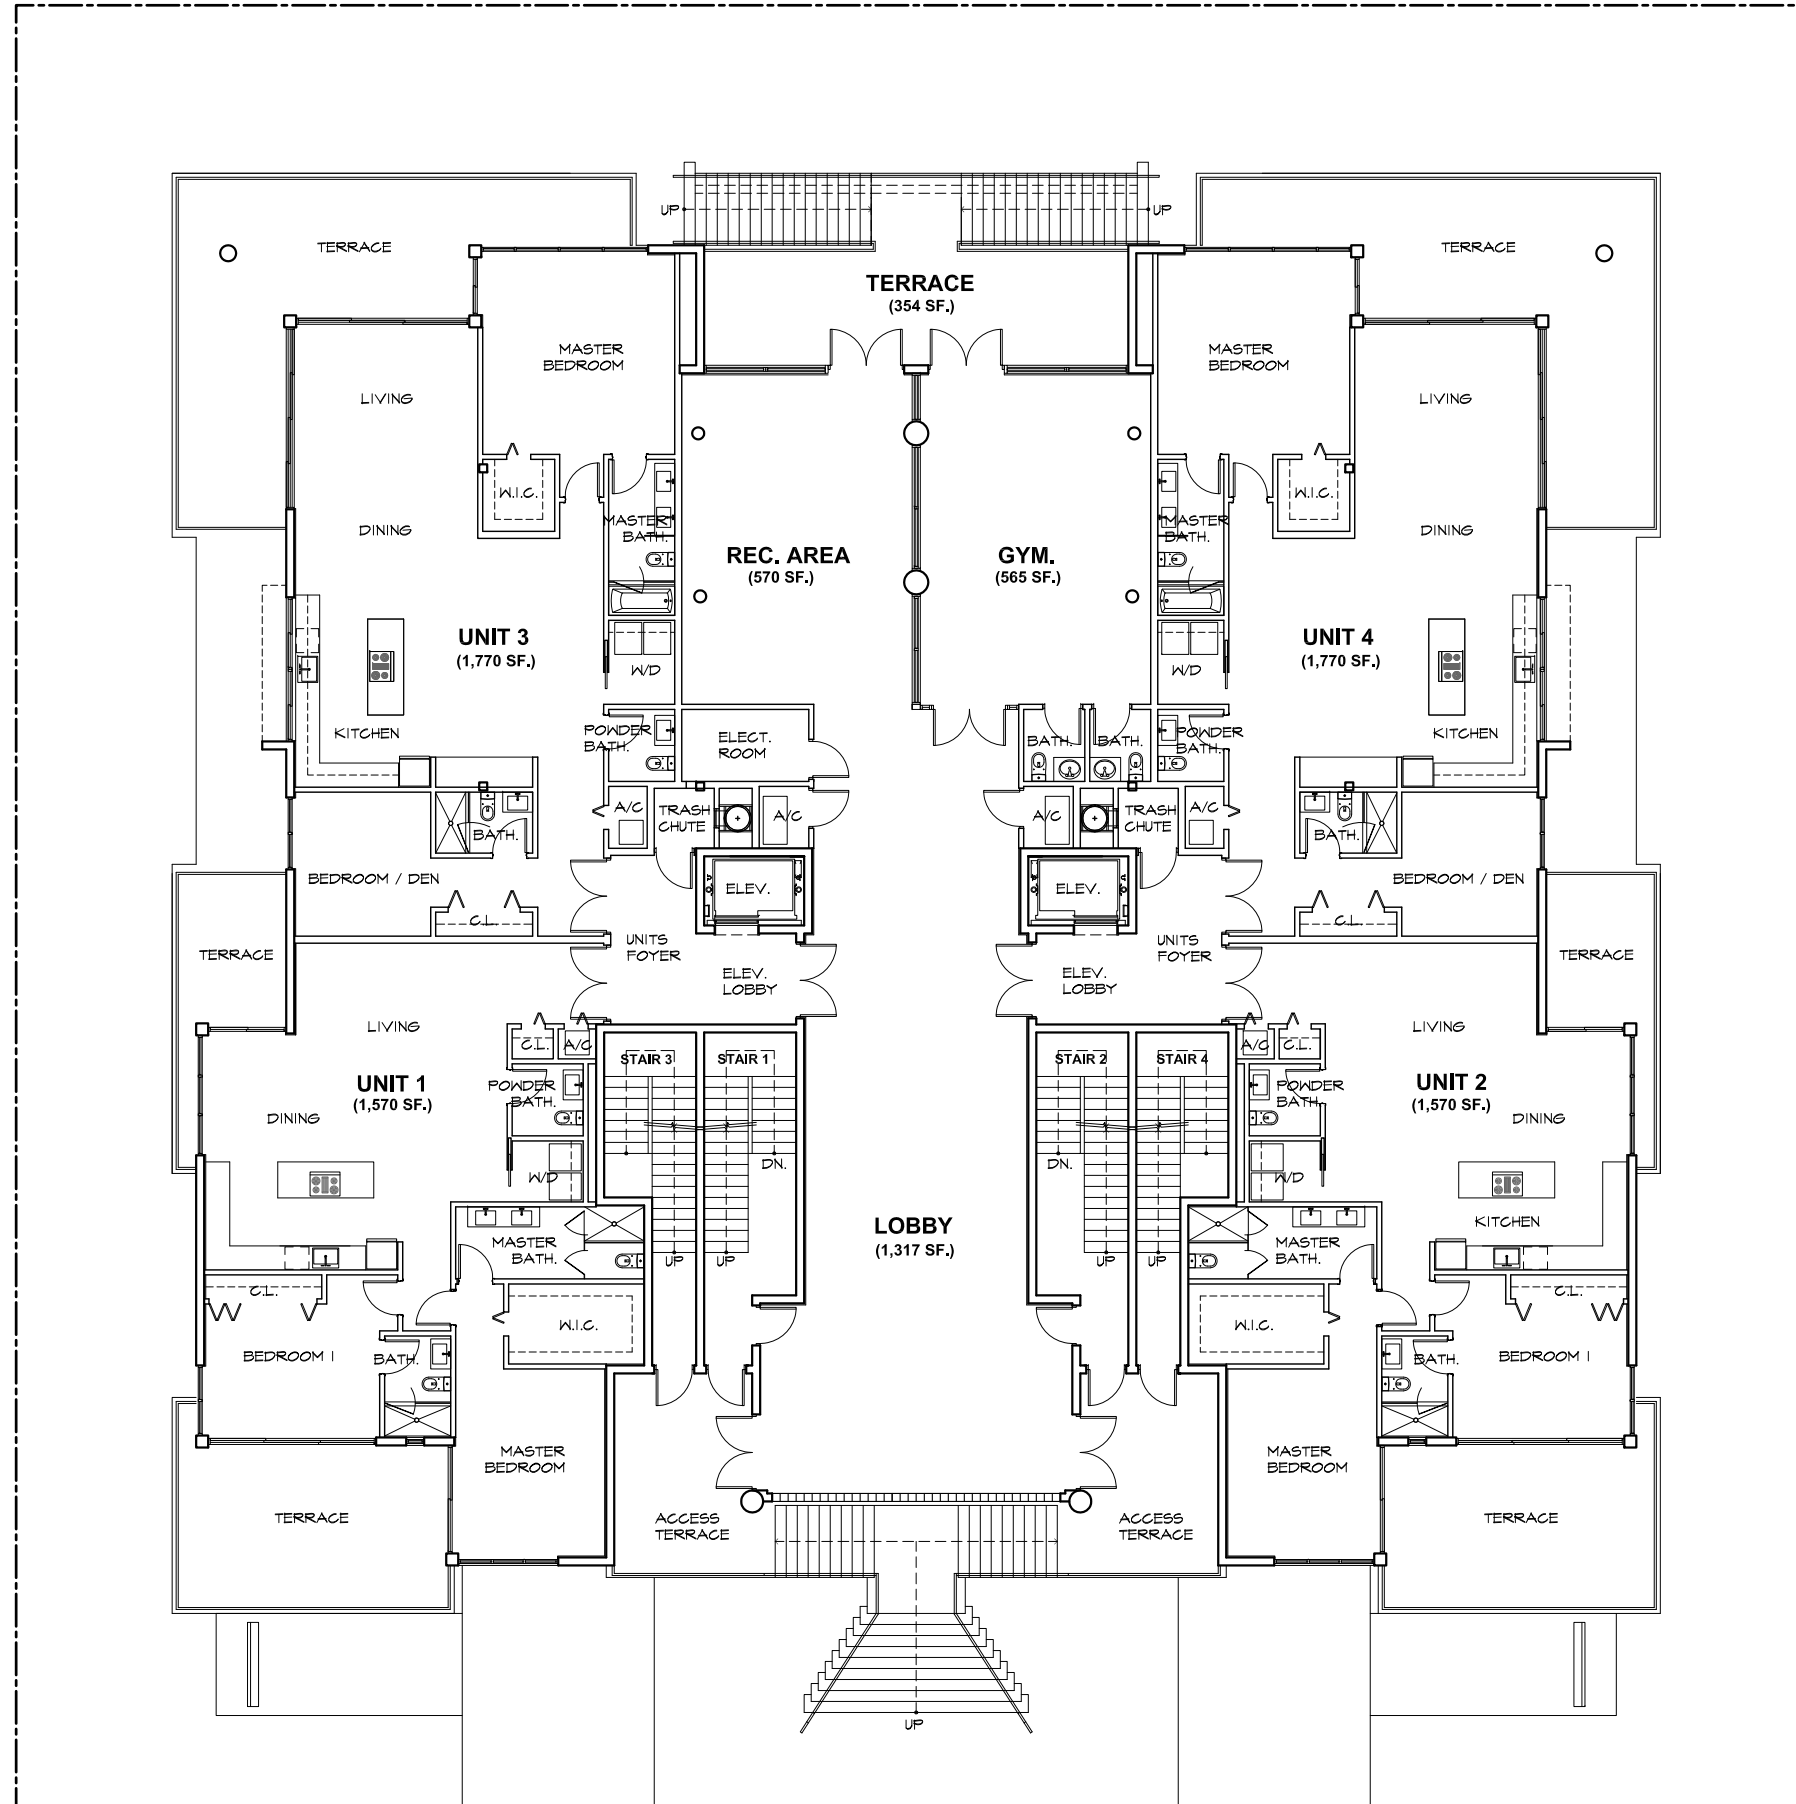

1 SECOND FLOOR PLAN
 SCALE: 1/8" = 1'-0"

NEW DEVELOPMENT
 9880 W BAY HARBOR DR, BAY HARBOR ISLANDS, FL 33154
 SECOND FLOOR PLAN

CLIENT
 SEAL
 GUSTAVO J. RAMOS ARCH. AR 8715


ARCHITECTURE / PLANNING / INTERIORS
 PHONE 305 599 4947
 10305 NW 41st ST # 113, MIAMI, FL



DATE 05/27/16
 SCALE AS NOTED
 DRAWN AB & GF & LP
 DRAWING #

2
 SHEET OF

Note:
These drawings and copies thereof furnished by the architect are his property, they are not to be used on other work or by other architects and are to be returned on demand at the completion of the project. If this drawing or any part thereof is used in any manner without the consent of the architect, the user thereof becomes indebted to the architect for full commission.

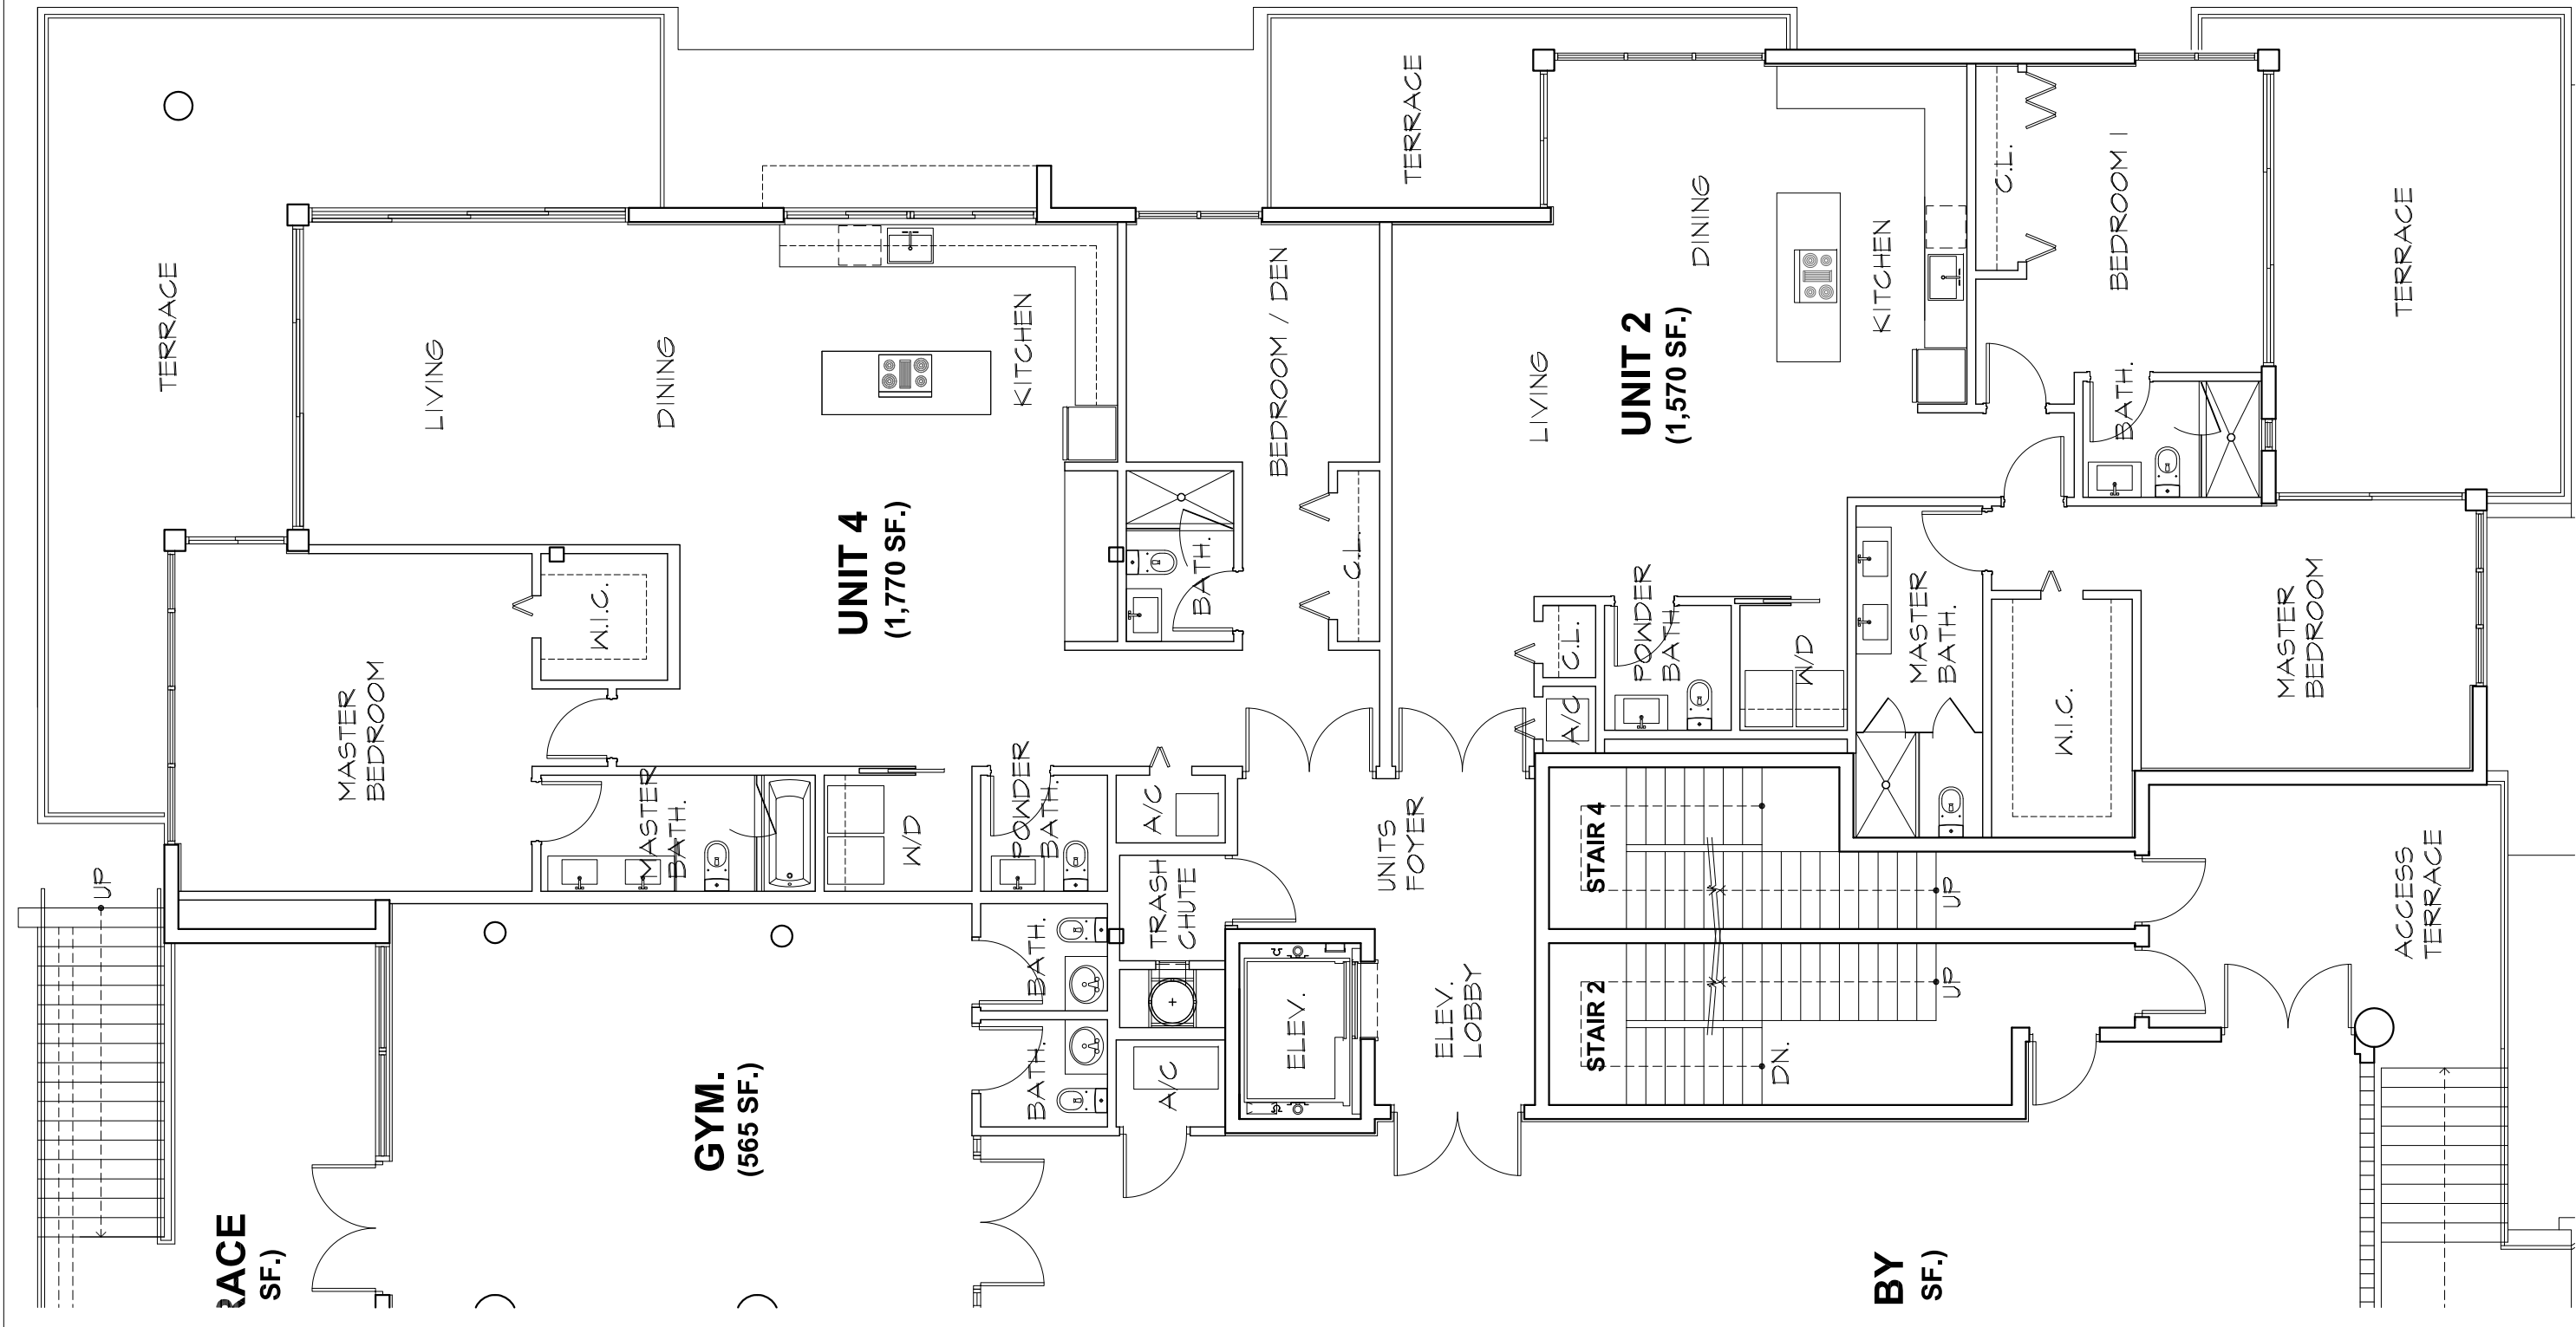

1 SECOND FLOOR PLAN
SCALE: 1/8" = 1'-0"

BY (SF.)

NEW DEVELOPMENT
9880 W BAY HARBOR DR, BAY HARBOR ISLANDS, FL 33154

SECOND FLOOR PLAN

CLIENT

SEAL


GUSTAVO J. RAMOS ARCHITECTURE / PLANNING / INTERIORS
PHONE 305.599.4947
10305 NW 41st ST # 113, MIAMI, FL



DATE 05/27/16
SCALE AS NOTED
DRAWN AB & GF & LP
DRAWING #

2
SHEET OF

Note:
 These drawings and copies thereof furnished by the architect are his property, they are not to be used on other work or by other architects and are to be returned on demand at the completion of the project. If this drawing or any part thereof is used in any manner without the consent of the architect, the user thereof becomes indebted to the architect for full commission.

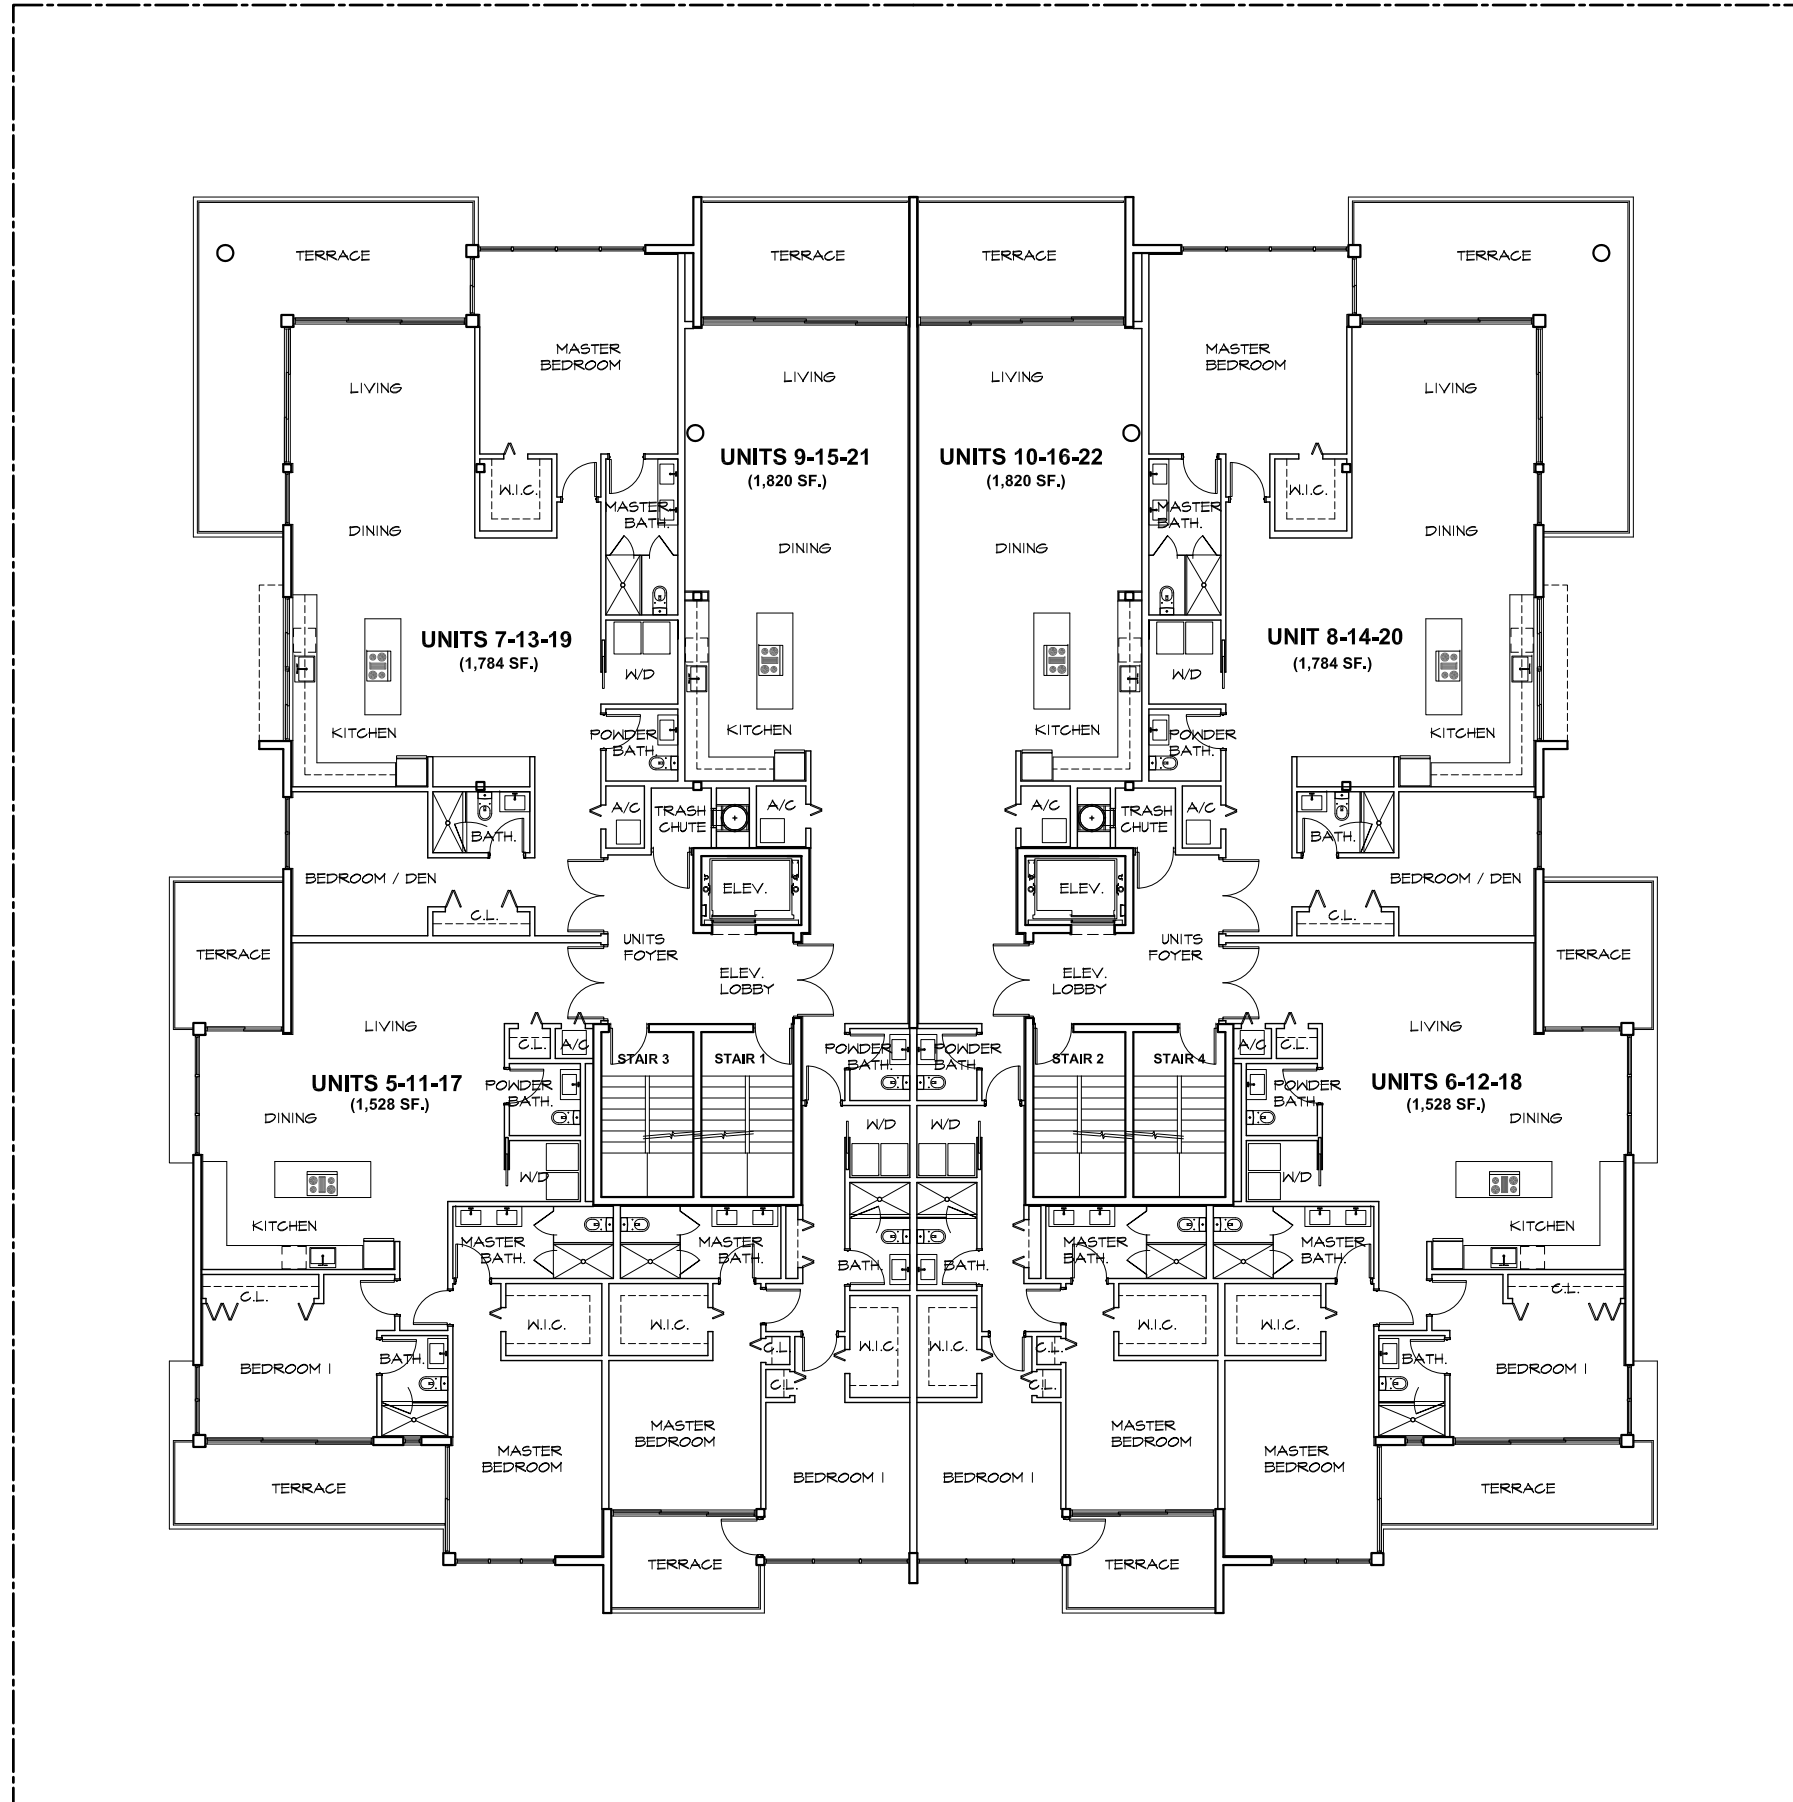


1 3rd TO 5th FLOORS TYPICAL PLAN
 SCALE: 1/6" = 1'-0"

NEW DEVELOPMENT
 9880 W BAY HARBOR DR, BAY HARBOR ISLANDS, FL 33154
 THIRD TO FIFTH FLOORS TYPICAL PLAN

CLIENT
 SEAL
 GUSTAVO J. RAMOS ARCH. AR 8715

ARCHITECTURE / PLANNING / INTERIORS
 PHONE 305 599 4947
 GUSTAVO J. RAMOS
 10305 NW 41st ST # 113, MIAMI, FL

DATE 05/27/16
 SCALE AS NOTED
 DRAWN AB & GF & LP
 DRAWING #
3
 SHEET OF

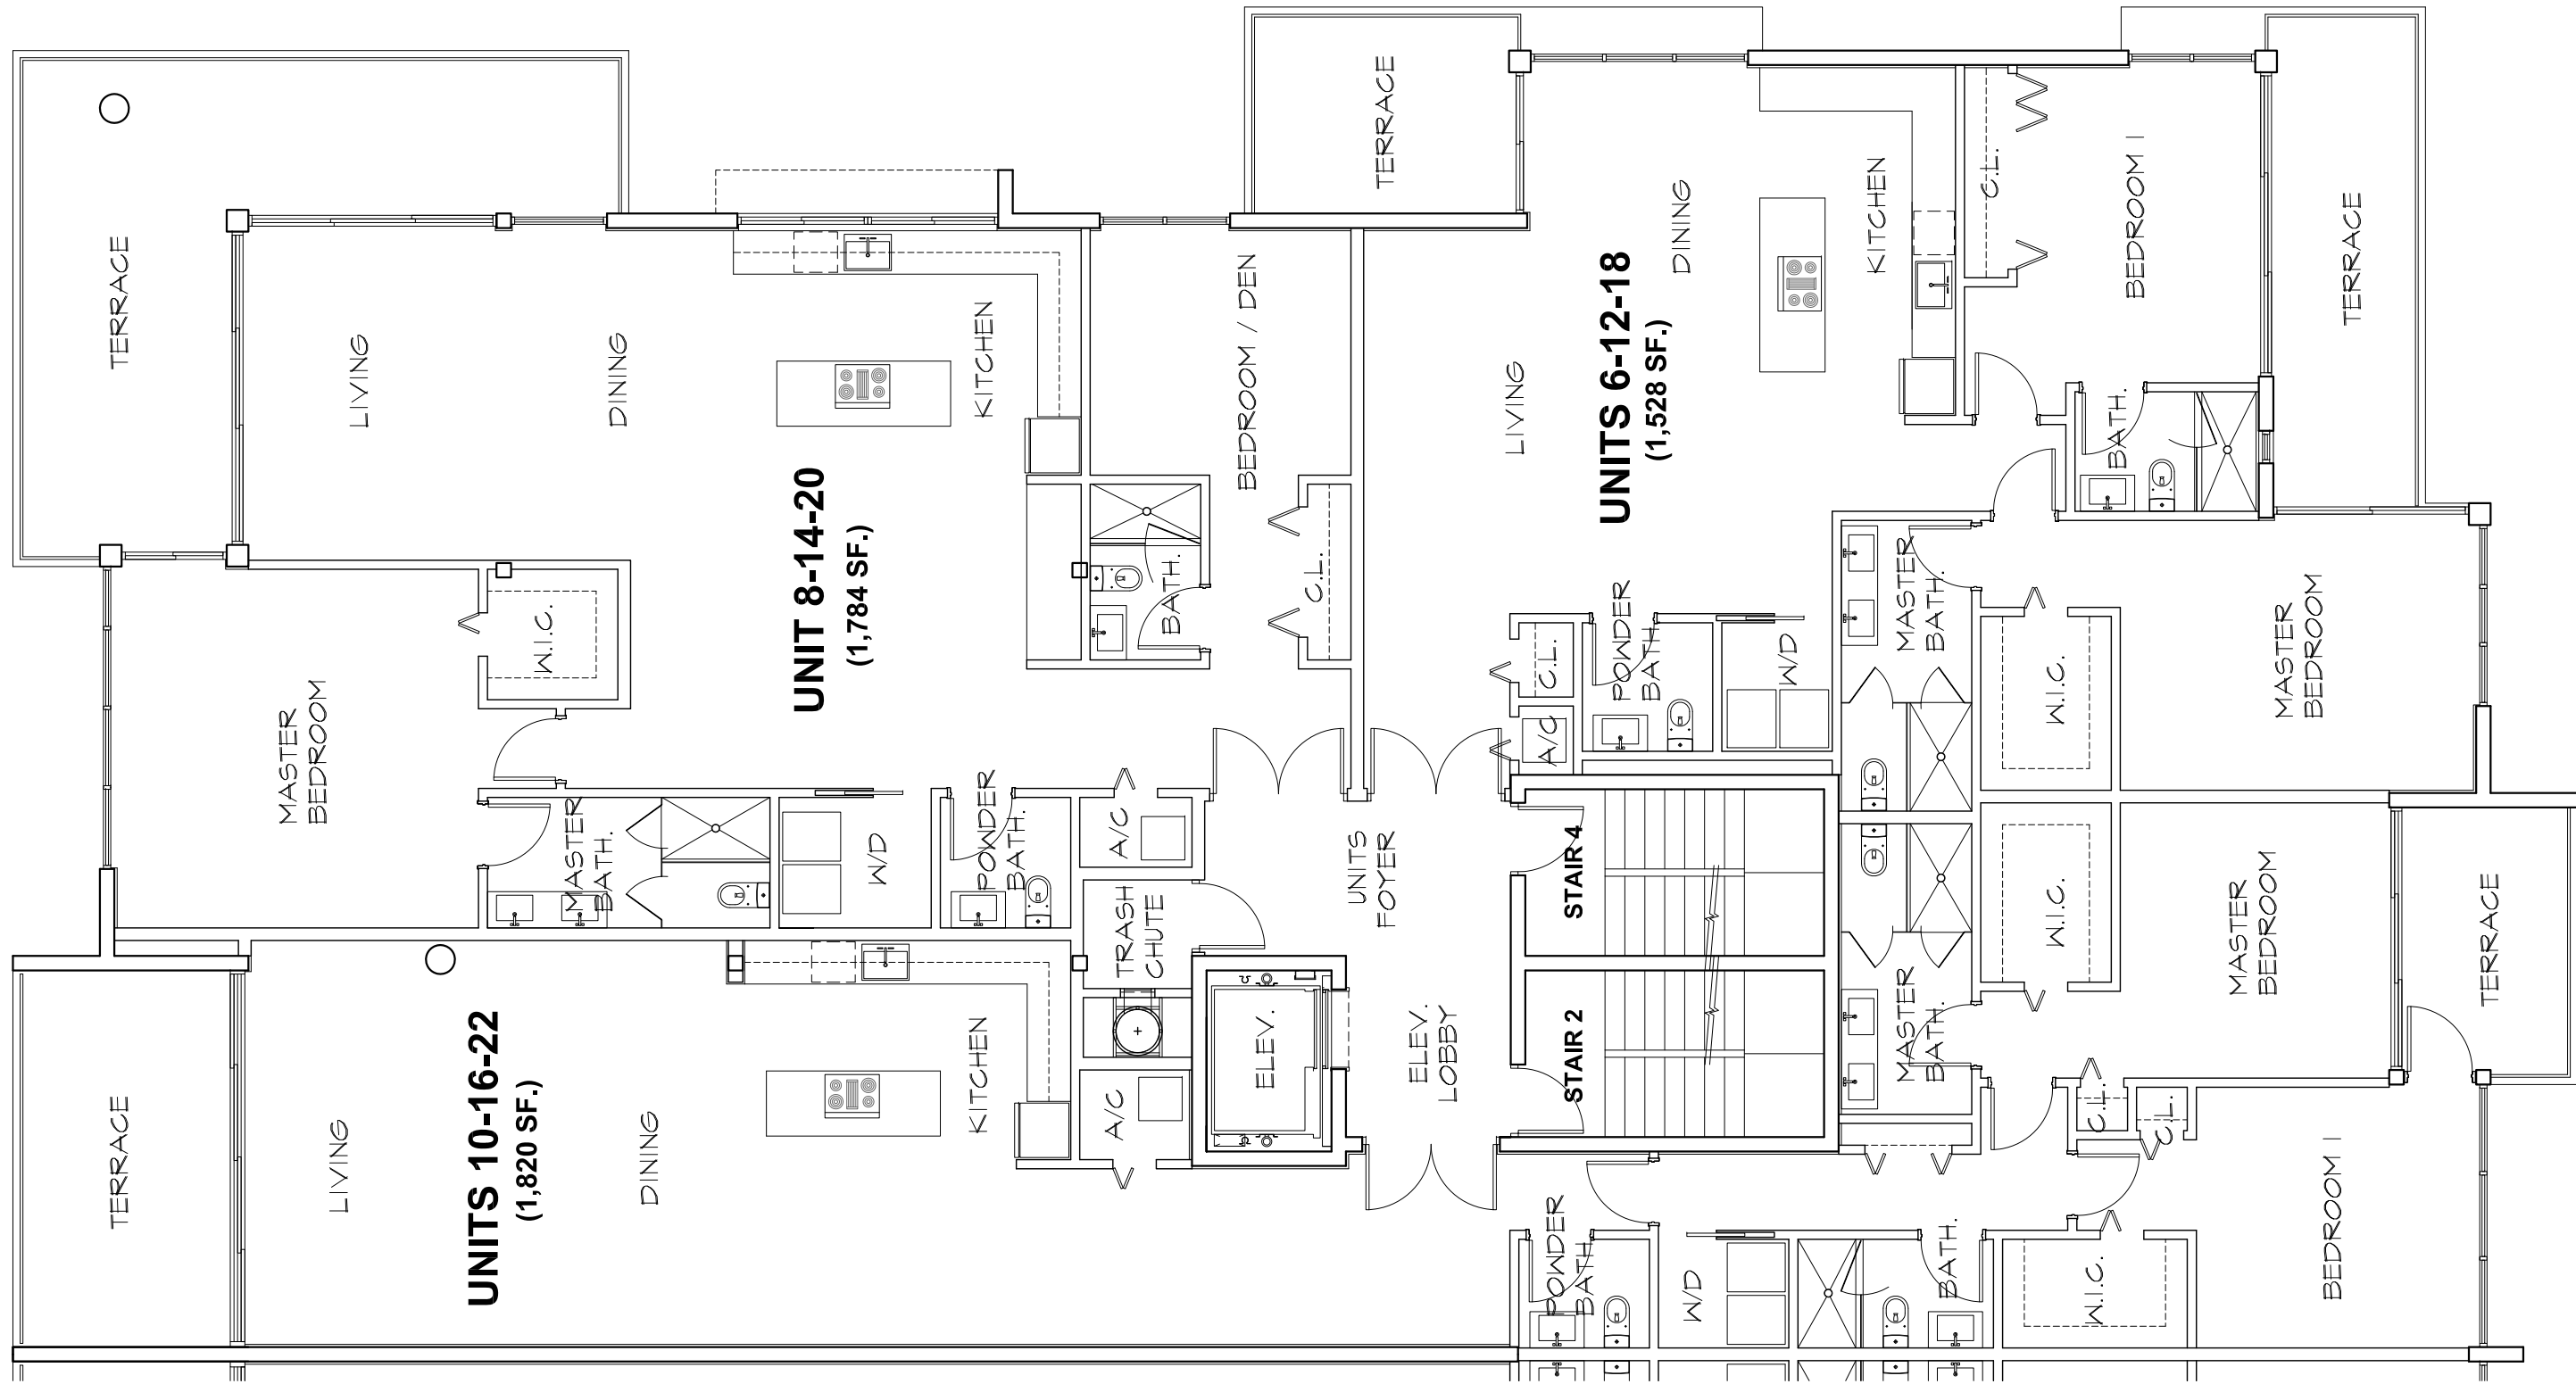

1

3rd TO 5th FLOORS TYPICAL PLAN

SCALE: 1/8" = 1'-0"



Note:
These drawings and copies thereof furnished by the architect are his property, they are not to be used on other work or by other architects and are to be returned on demand at the completion of the project. If this drawing or any part thereof is used in any manner without the consent of the architect, the user thereof becomes indebted to the architect for full commission.

NEW DEVELOPMENT
9880 W BAY HARBOR DR, BAY HARBOR ISLANDS, FL 33154
THIRD TO FIFTH FLOORS TYPICAL PLAN


CLIENT
SEAL
GUSTAVO J. RAMOS ARCH. AR 8715

ARCHITECTURE / PLANNING / INTERIORS
PHONE 305 599 4947
10305 NW 41st ST # 113, MIAMI, FL



DATE 05/27/16
SCALE AS NOTED
DRAWN AB & GF & LP
DRAWING # **3**
SHEET OF

Note:
 These drawings and copies thereof furnished by the architect are his property, they are not to be used on other work or by other architects and are to be returned on demand at the completion of the project. If this drawing or any part thereof is used in any manner without the consent of the architect, the user thereof becomes indebted to the architect for full commission.

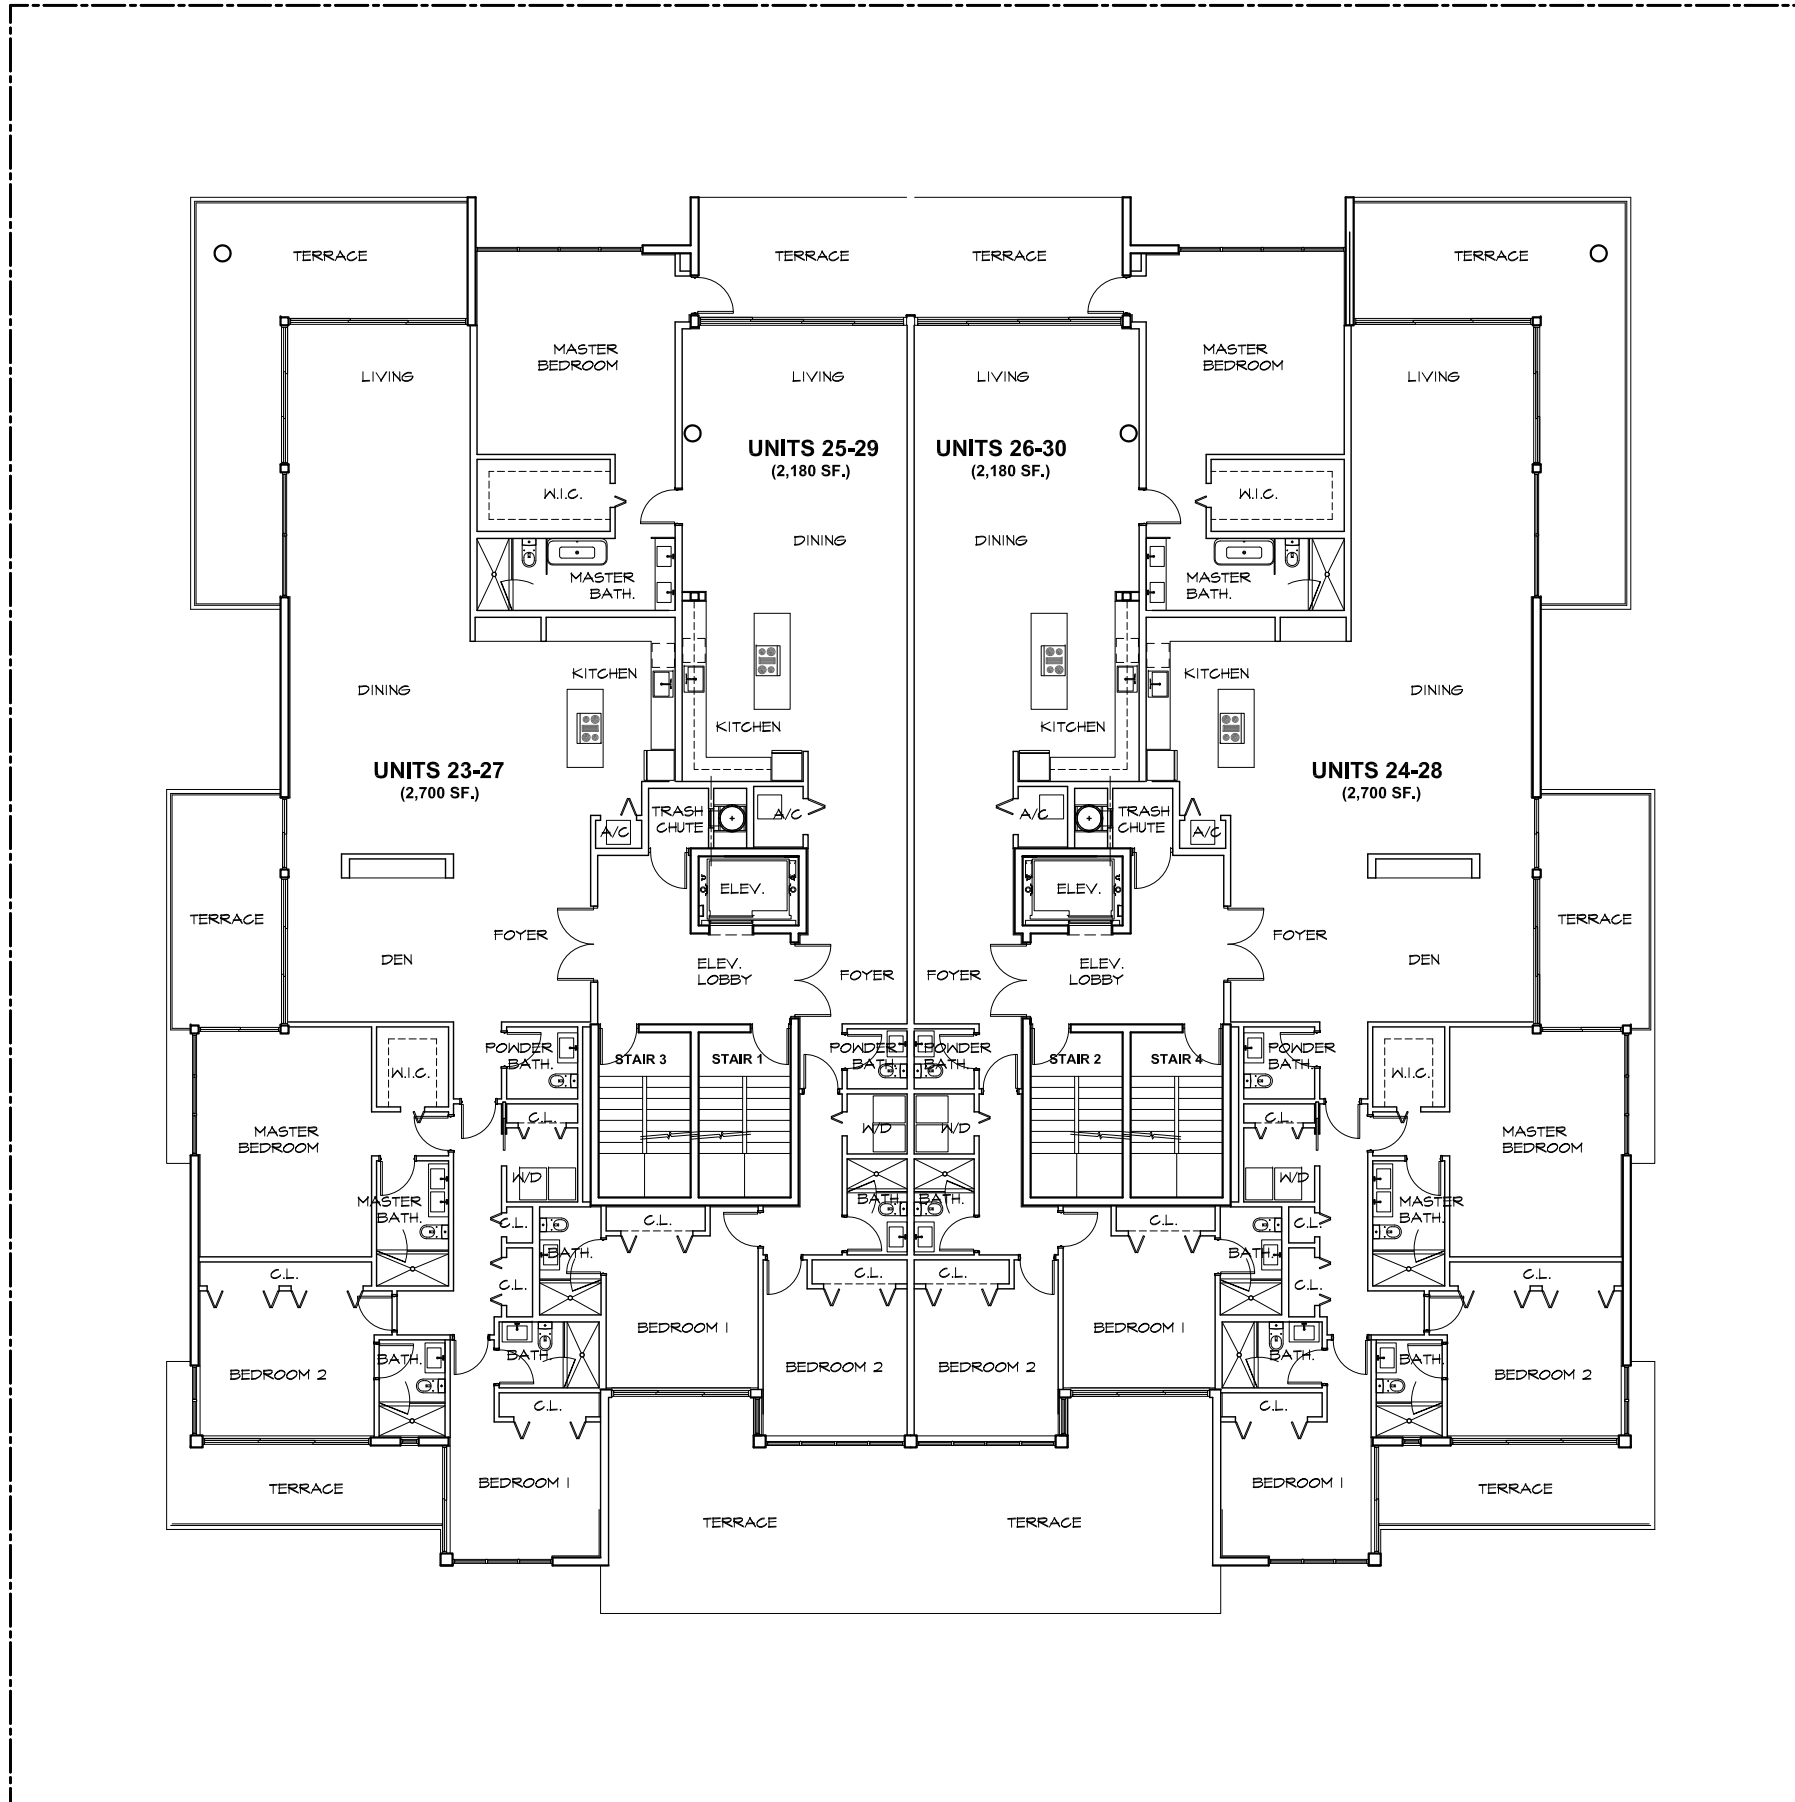

1 6th TO 7th FLOORS TYPICAL PLAN
 SCALE: 1/16" = 1'-0"

NEW DEVELOPMENT
 9880 W BAY HARBOR DR, BAY HARBOR ISLANDS, FL 33154

SIXTH TO SEVENTH FLOORS TYPICAL PLAN

CLIENT

SEAL

GUSTAVO J. RAMOS ARCH. AR 8715

ARCHITECTURE / PLANNING / INTERIORS
 PHONE 305 599 4947

GUSTAVO J. RAMOS
 10305 NW 41st ST # 113, MIAMI, FL

DATE 05/27/16


SCALE AS NOTED

DRAWN AB & GF & LP

DRAWING #

4

SHEET OF

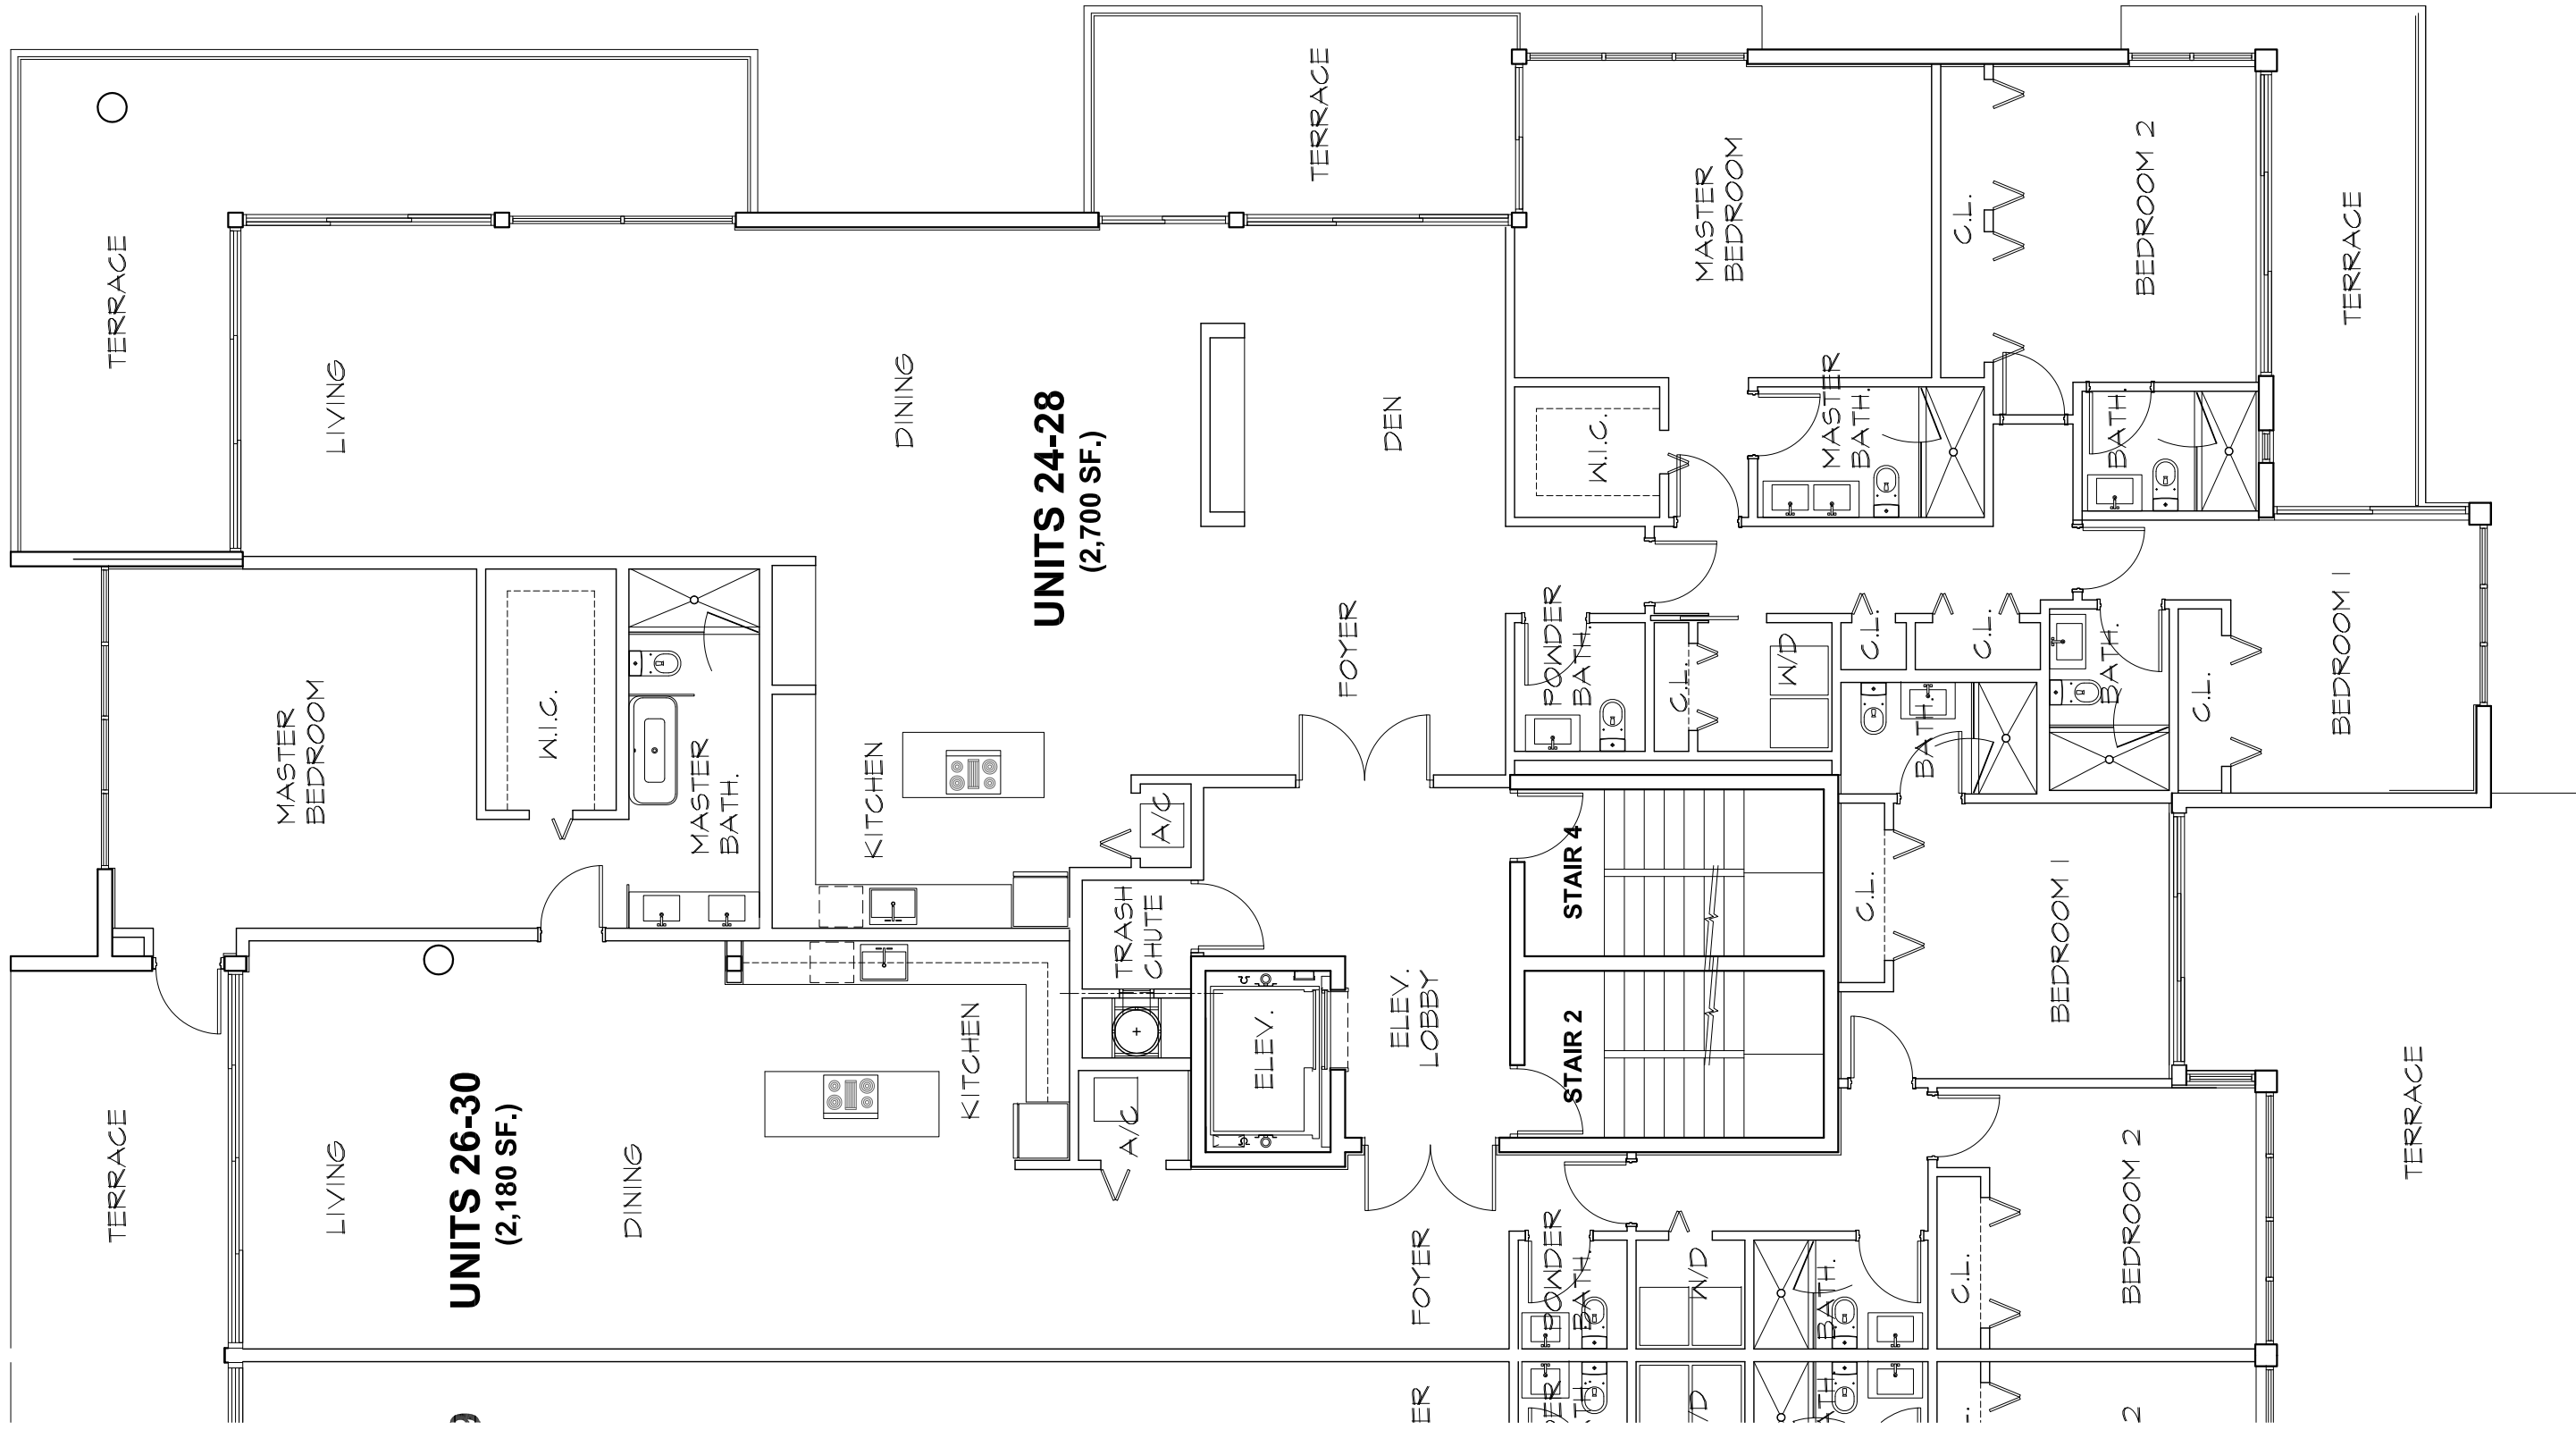

1

6th TO 7th FLOORS TYPICAL PLAN

SCALE: 1/8" = 1'-0"



Note:
These drawings and copies thereof furnished by the architect are his property, they are not to be used on other work or by other architects and are to be returned on demand at the completion of the project. If this drawing or any part thereof is used in any manner without the consent of the architect, the user thereof becomes indebted to the architect for full commission.

NEW DEVELOPMENT
9880 W BAY HARBOR DR, BAY HARBOR ISLANDS, FL 33154
SIXTH TO SEVENTH FLOORS TYPICAL PLAN


CLIENT
SEAL
GUSTAVO J. RAMOS ARCH. AR 8715

ARCHITECTURE / PLANNING / INTERIORS
PHONE 305 599 4947
10305 NW 41st ST # 113, MIAMI, FL



DATE 05/27/16
SCALE AS NOTED
DRAWN AB & GF & LP
DRAWING #

4
SHEET OF

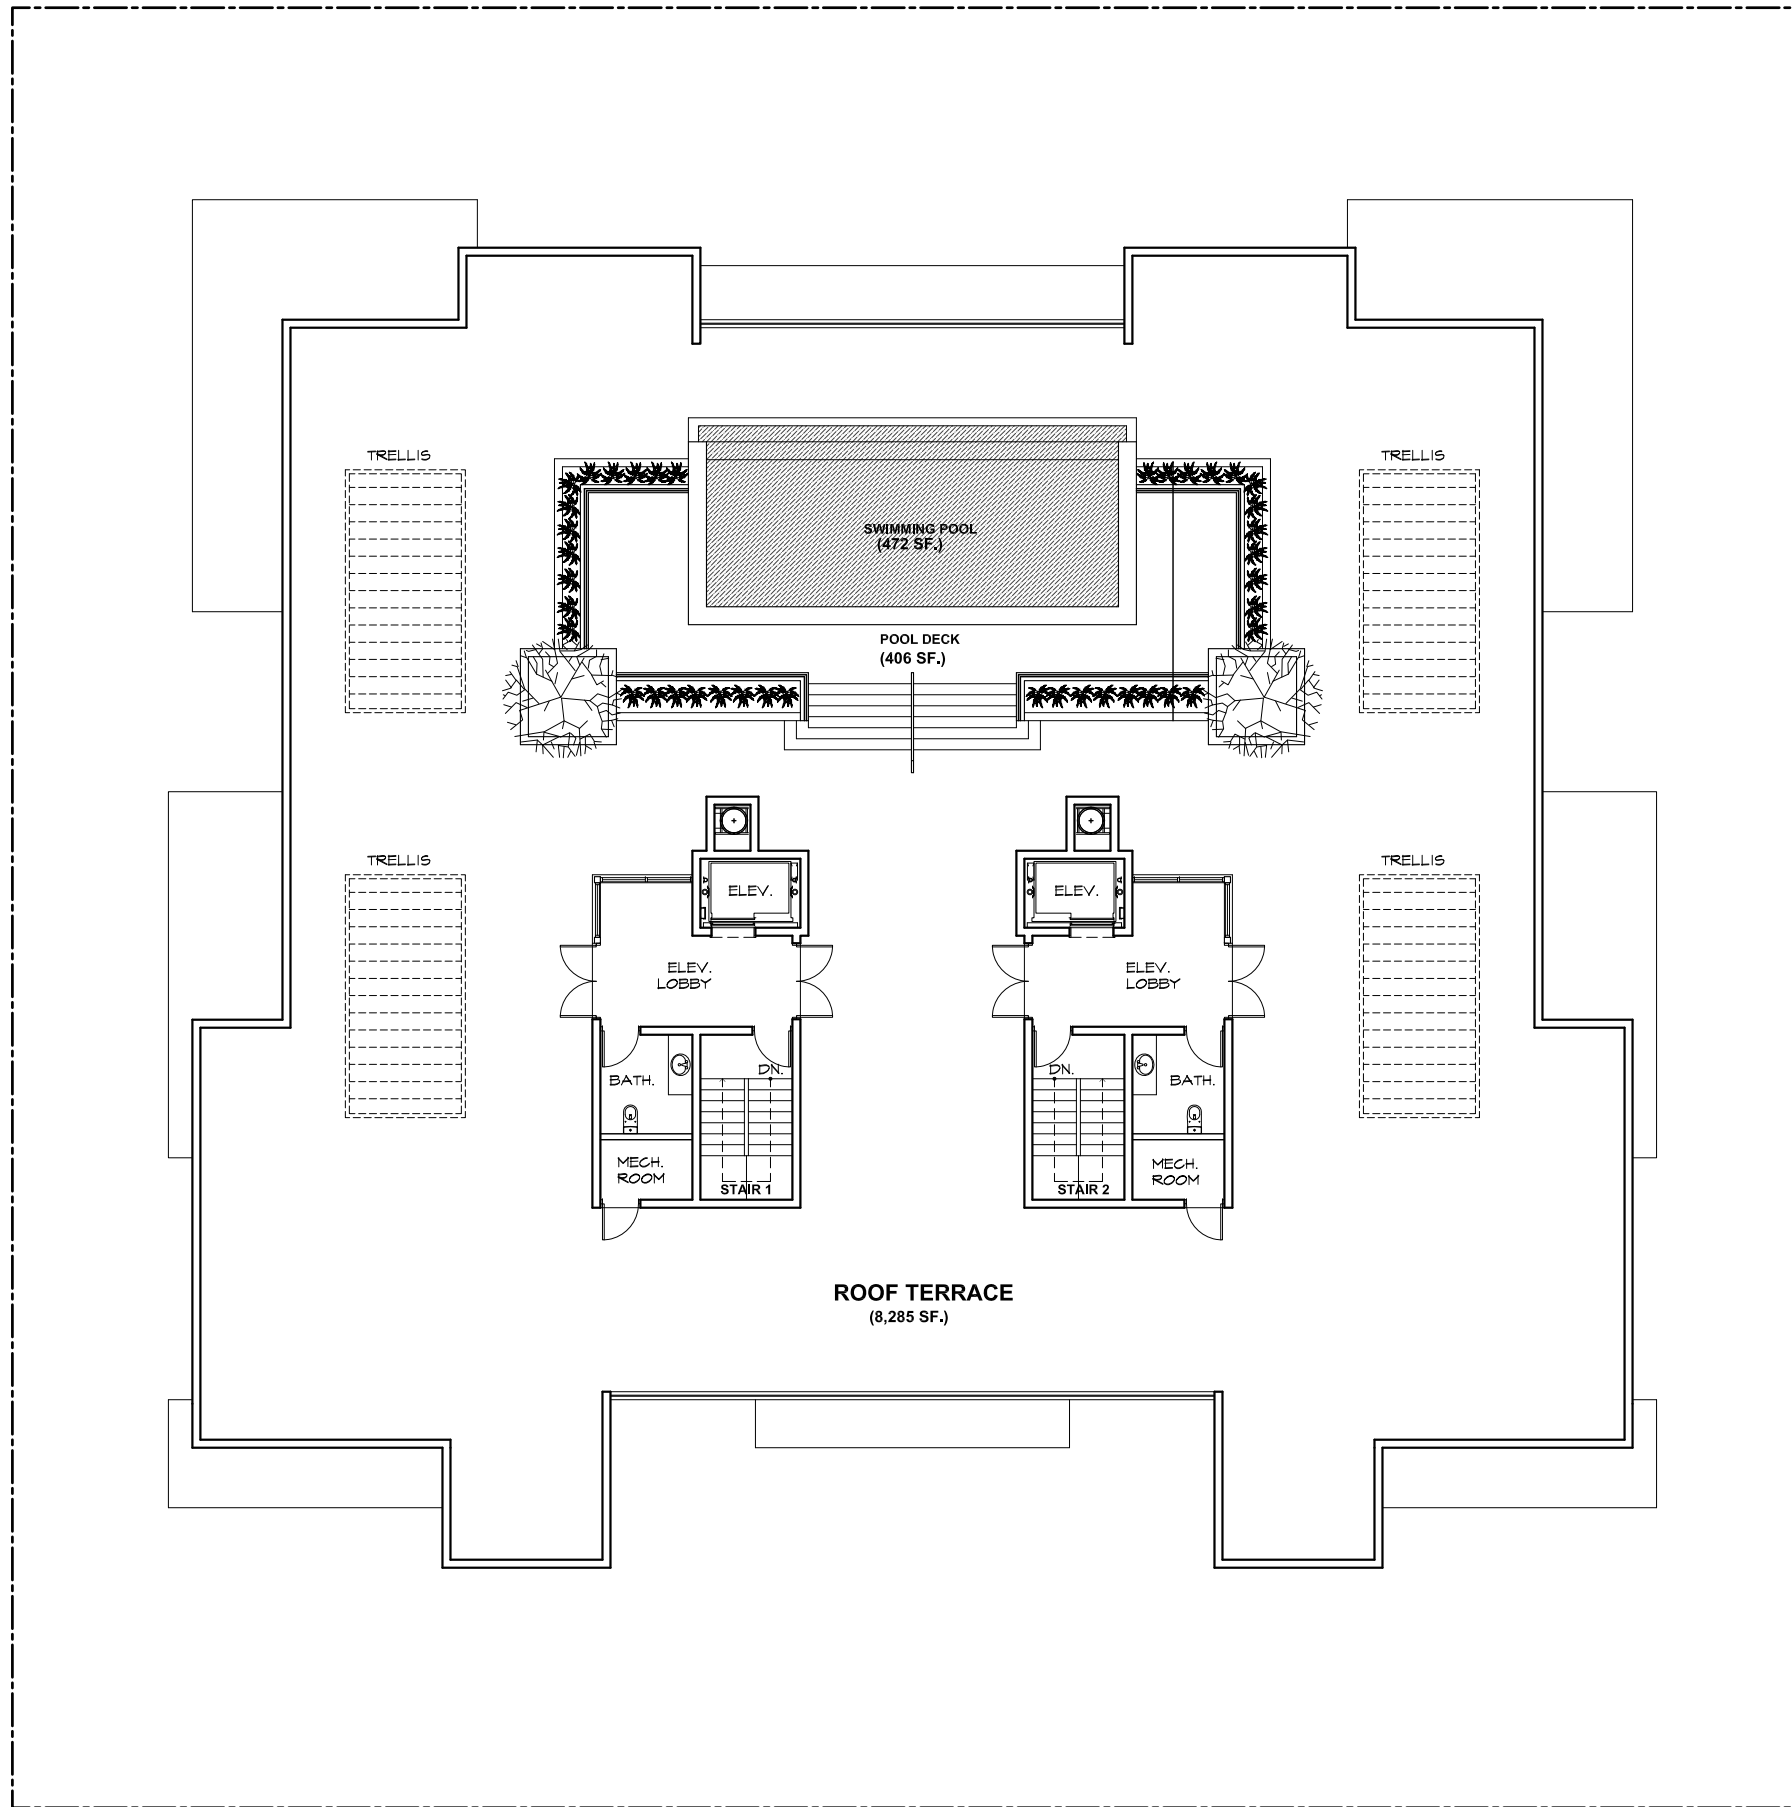

1

ROOF FLOOR PLAN

SCALE: 1/8" = 1'-0"



Note:
These drawings and copies thereof furnished by the architect are his property, they are not to be used on other work or by other architects and are to be returned on demand at the completion of the project. If this drawing or any part thereof is used in any manner without the consent of the architect, the user thereof becomes indebted to the architect for full commission.

NEW DEVELOPMENT
9880 W BAY HARBOR DR, BAY HARBOR ISLANDS, FL 33154

ROOF FLOOR PLAN

CLIENT

SEAL

ARCHITECTURE / PLANNING / INTERIORS
PHONE 305 599 4947
10305 NW 41st ST # 113, MIAMI, FL



DATE 05/27/16

SCALE AS NOTED

DRAWN AB & GF & LP

DRAWING #

5

SHEET OF